


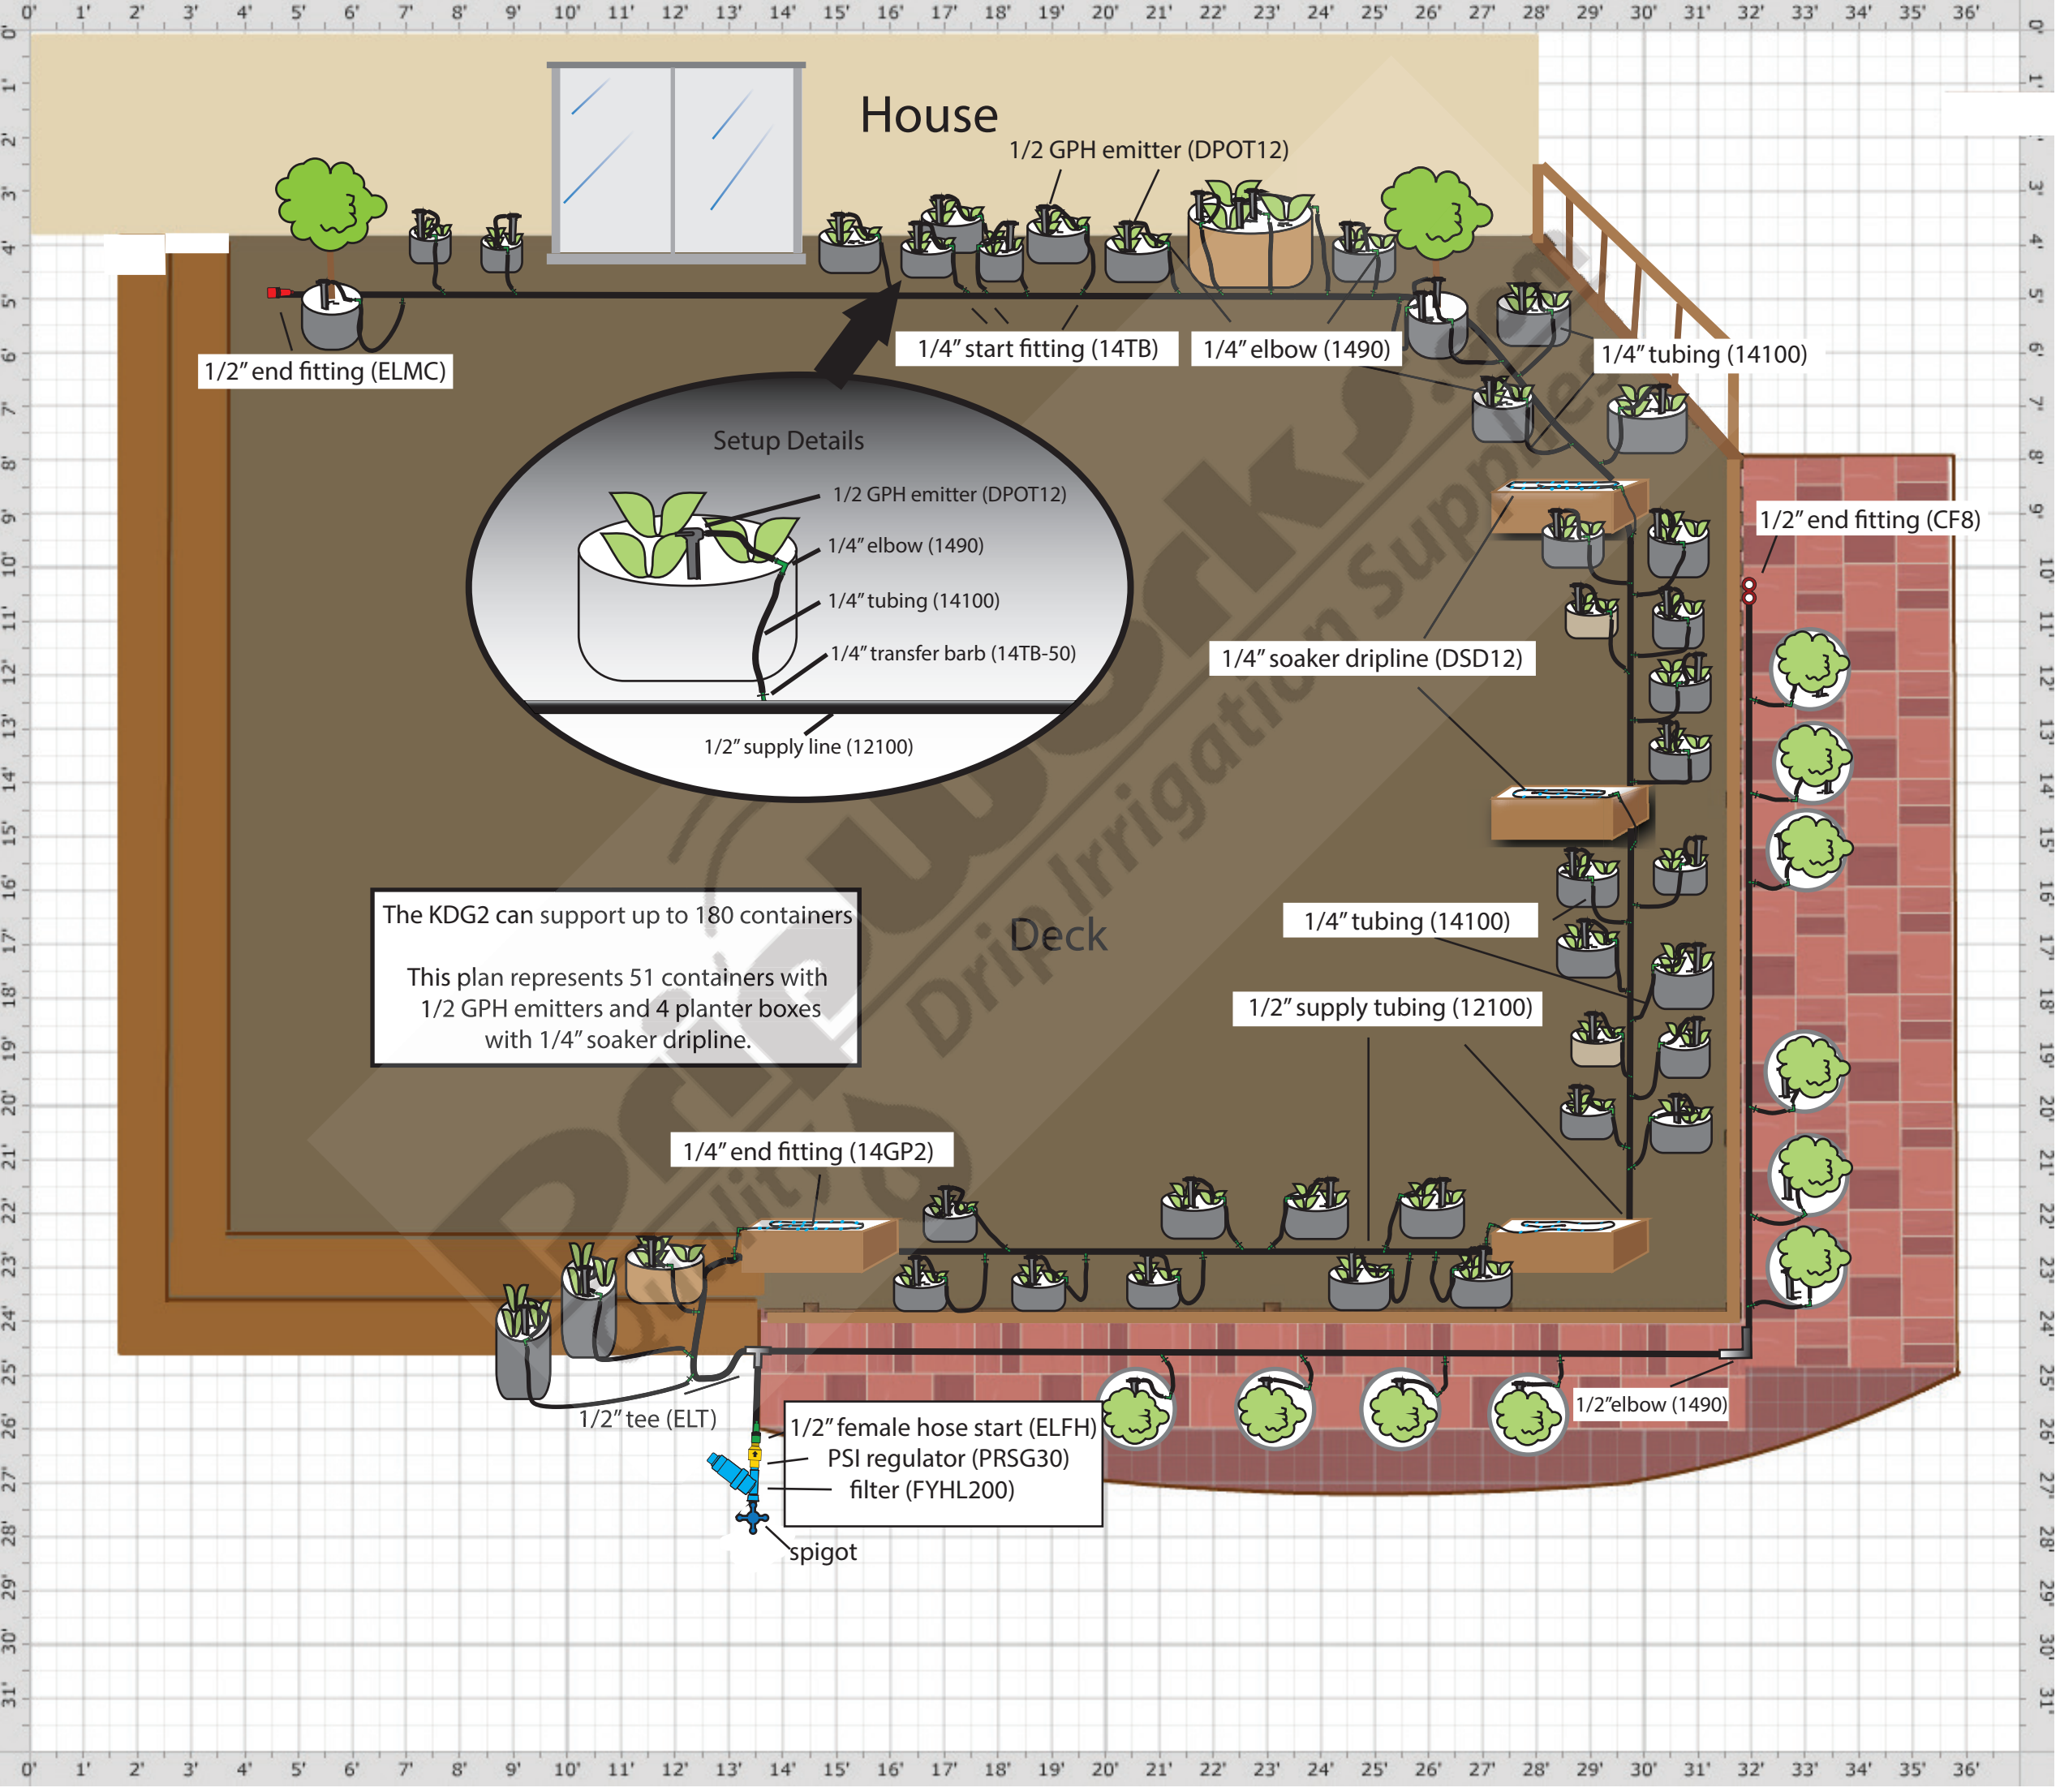

House

1/2 GPH emitter (DPOT12)

1/2" end fitting (ELMC)

1/4" start fitting (14TB)

1/4" elbow (1490)

1/4" tubing (14100)

Setup Details

1/2 GPH emitter (DPOT12)

1/4" elbow (1490)

1/4" tubing (14100)

1/4" transfer barb (14TB-50)

1/2" supply line (12100)

1/4" soaker dripline (DSD12)

1/2" end fitting (CF8)

The KDG2 can support up to 180 containers

This plan represents 51 containers with
1/2 GPH emitters and 4 planter boxes
with 1/4" soaker dripline.

Deck

1/4" tubing (14100)

1/2" supply tubing (12100)

1/4" end fitting (14GP2)

1/2" tee (ELT)

1/2" female hose start (ELFH)

PSI regulator (PRSG30)

filter (FYHL200)

spigot

1/2" elbow (1490)